


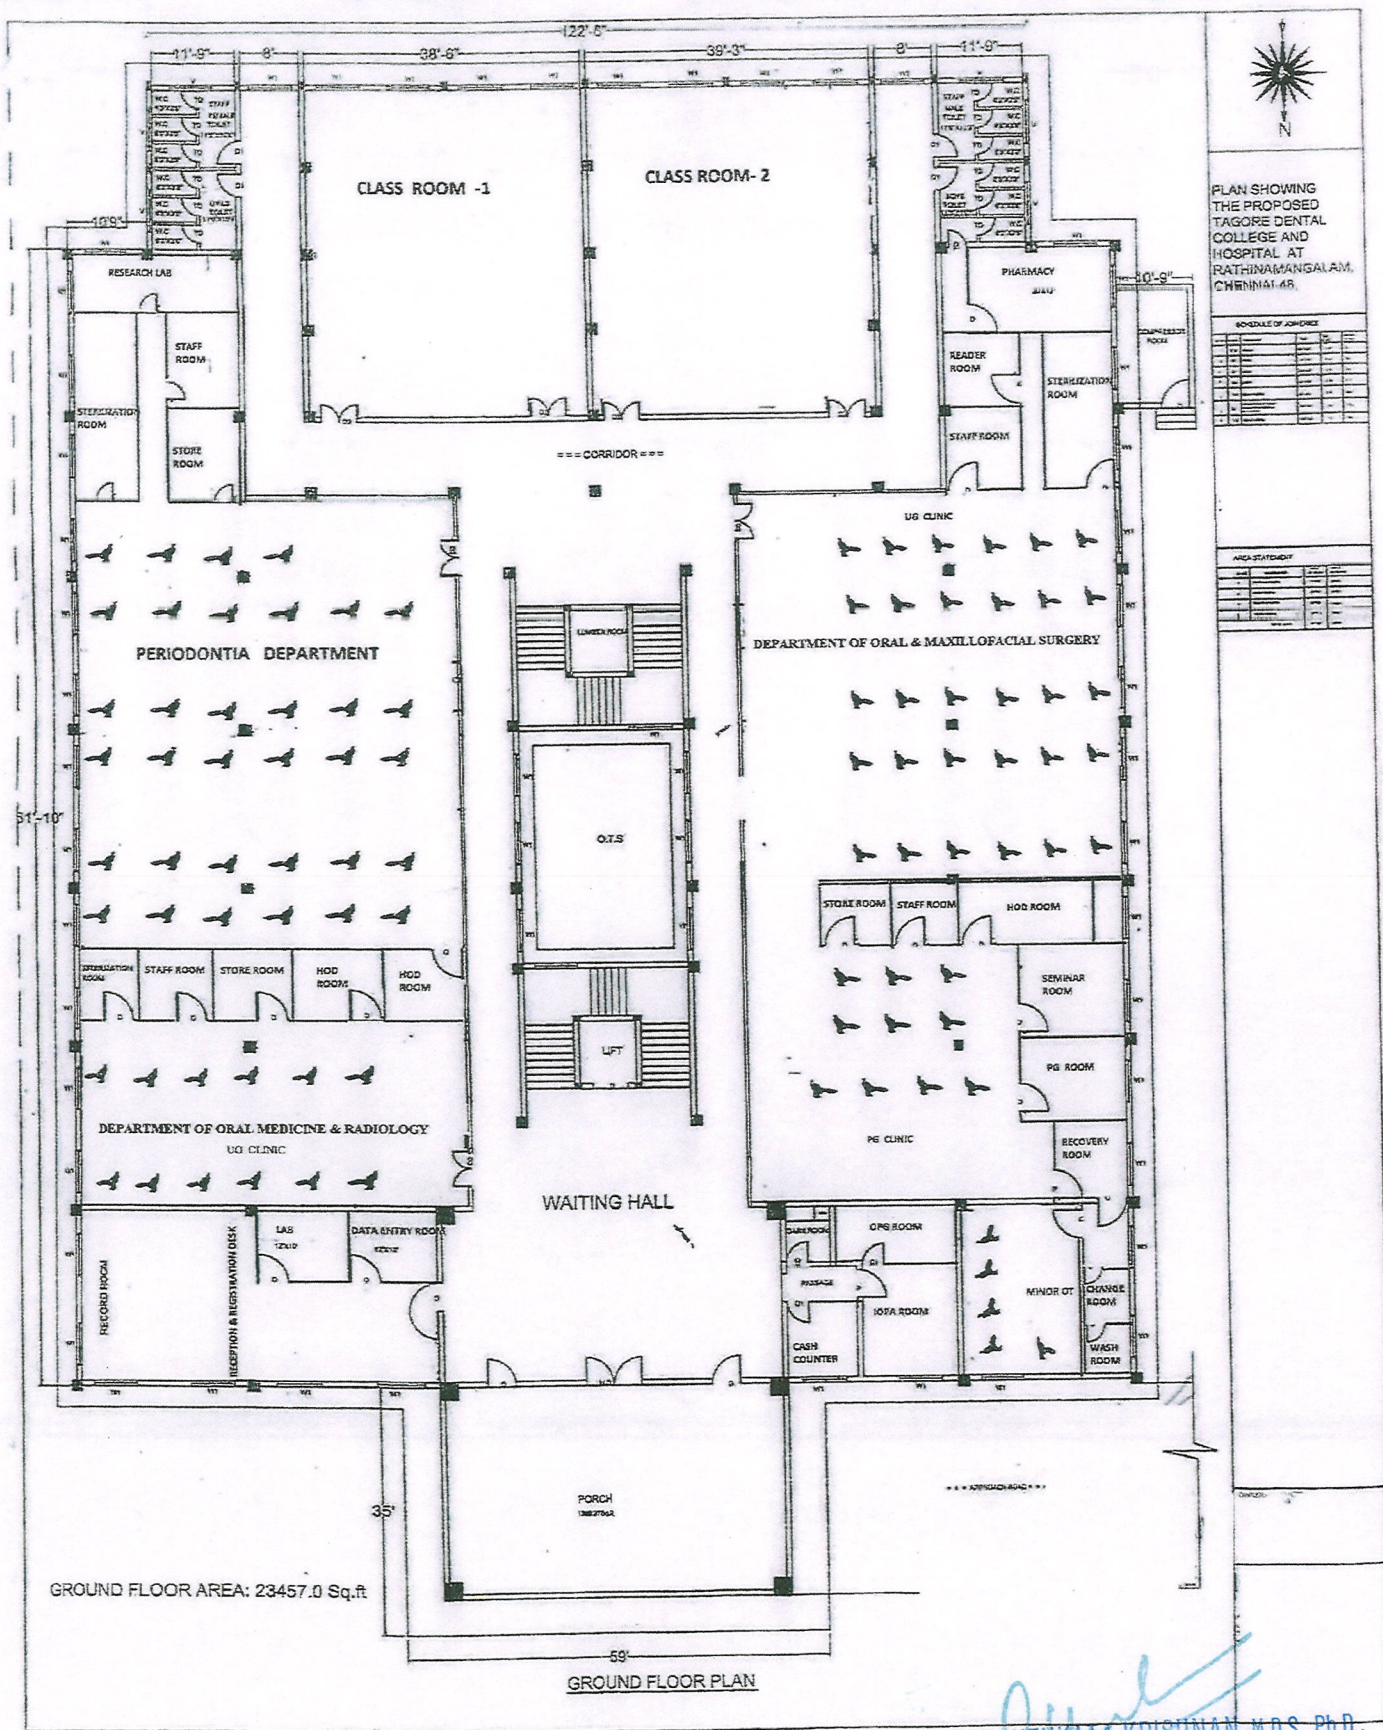

PLAN SHOWING
THE PROPOSED
TAGORE DENTAL
COLLEGE AND
HOSPITAL AT
RATHINAMANGALAM,
CHENNAI-68.


SCHEDULE OF WORK

AND STATEMENT

Dr. C. VENKATA KRISHNAN, M.D.S., Ph.D.,
PRINCIPAL
TAGORE DENTAL COLLEGE & HOSPITAL
Rathinamangalam, Vandalar Post,
Melakottaiyur

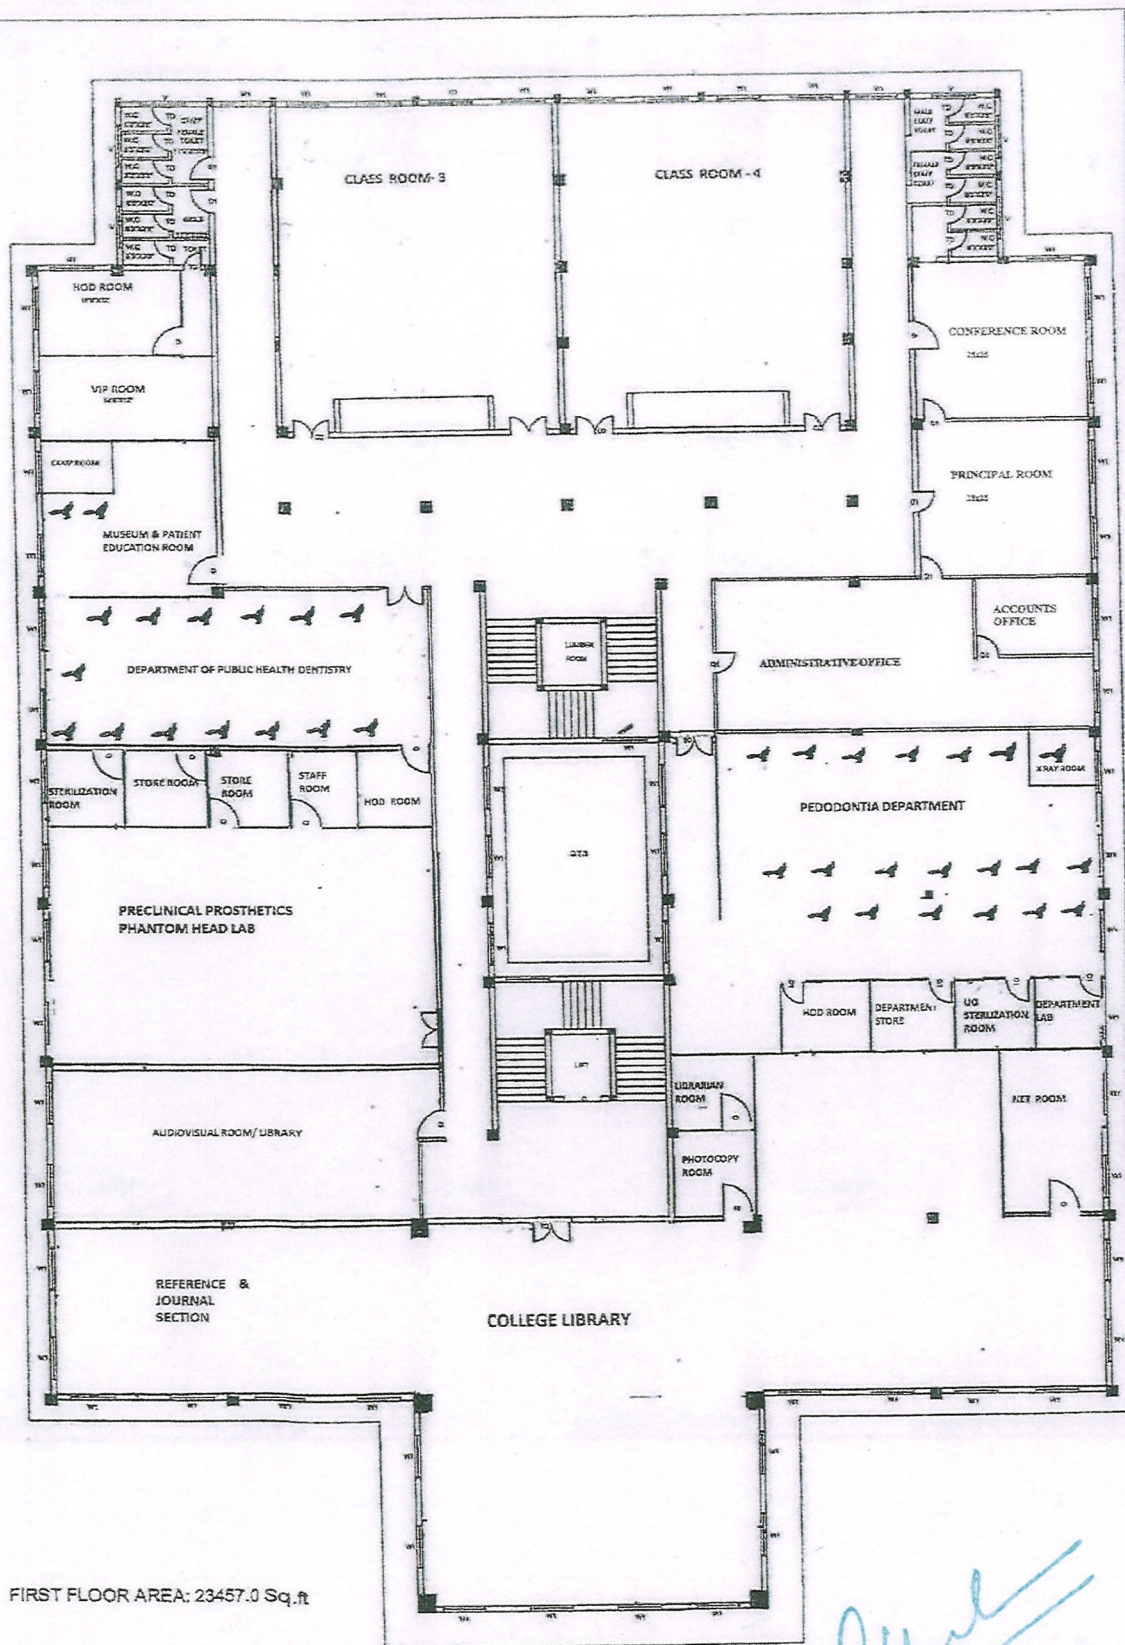

PLAN SHOWING
THE PROPOSED
TAGORE DENTAL
COLLEGE AND
HOSPITAL AT
RATHINAMANGALU
CHENNAI-48.

SCHEDULE OF WORKS	


FIRST FLOOR AREA: 23457.0 Sq.ft

FIRST FLOOR PLAN

[Signature]
DR. C. VENKATA KRISHNAN, M.D.S., Ph.D.,
PRINCIPAL
TAGORE DENTAL COLLEGE & HOSPITAL
Rathinamangalam, Vandalur Post,
Melakottaiyur, Chennai-600 127




PLAN SHOWING
THE PROPOSED
TAGORE DENTAL
COLLEGE AND
HOSPITAL AT
RATHINAMANGALAM,
CHENNAI-48.

SCHEDULE OF WORKS

AREA STATEMENT

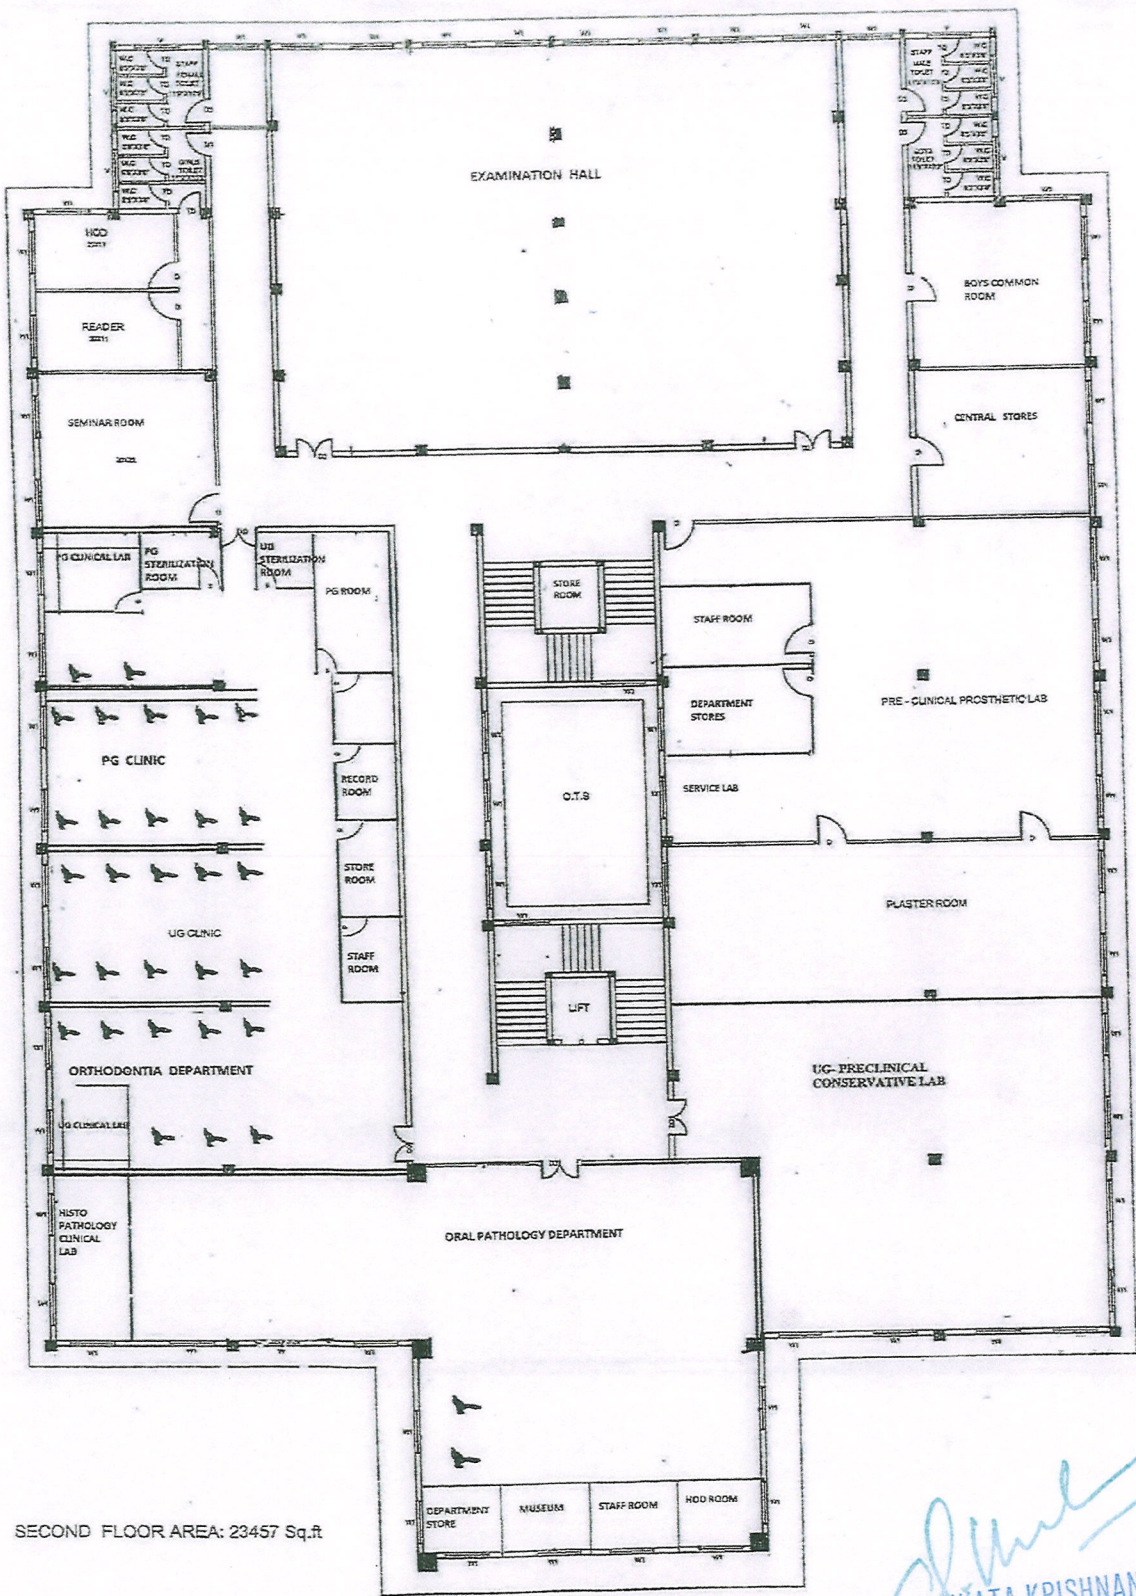

SECOND FLOOR AREA: 23457 Sq.ft

SECOND FLOOR PLAN


Dr. C.J. Venkata Krishnan
Dr. C.J. VENKATA KRISHNAN, M.D.S., Ph.D.,
PRINCIPAL
TAGORE DENTAL COLLEGE & HOSPITAL
Rathinamangalam, Vandalur Post,
Melakottaiyur, Chennai-600 127



PLAN SHOWING
THE PROPOSED
TAGORE DENTAL
COLLEGE AND
HOSPITAL AT
RATHINAMANGALA,
CHENNAI-48.

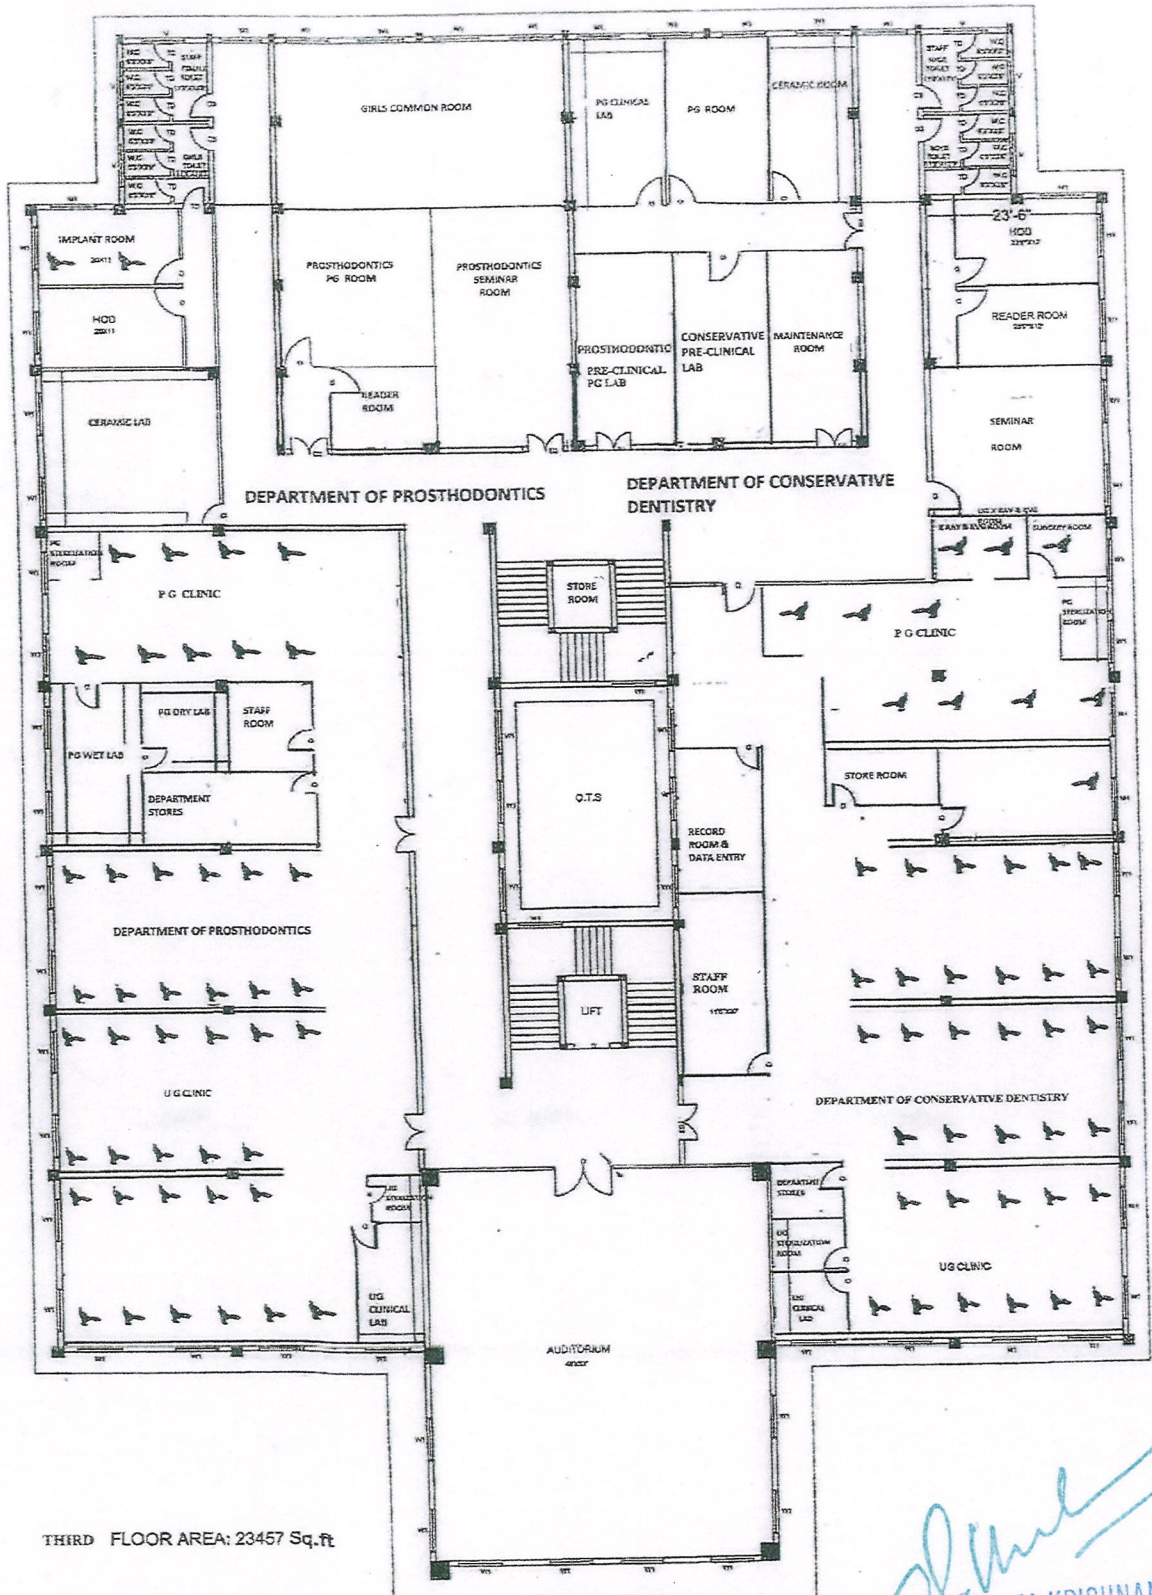

THIRD FLOOR AREA: 23457 Sq. ft.

THIRD FLOOR PLAN

Dr. C.J. Venkata Krishnan
Dr. C.J. VENKATA KRISHNAN, M.D.S., Ph.D.,
PRINCIPAL
TAGORE DENTAL COLLEGE & HOSPITAL
Rathinamangalam, Vandalur Post,
Melakottaiyur, Chennai-600 127